

## RECORD OF SURVEY FOR

BRUCE JENKINS



SECTION 16, TOWNSHIP 1 SOUTH, RANGE 3 WEST  
UINTAH SPECIAL BASE AND MERIDIAN

## SURVEYED DESCRIPTION OF PARCEL

Beginning at the Southeast Corner of the Southwest Quarter of the Southwest Quarter of Section 16, Township 1 South, Range 3 West of the Uintah Special Base and Meridian;  
Thence South 89°41'01" West 525.00 feet along the South line of said aliquot part;  
Thence North 00°11'38" West 525.00 feet, parallel with the East line of said aliquot part;  
Thence North 89°41'01" East 525.00 feet, parallel with said South line to said East line;  
Thence South 00°11'38" East 525.00 feet along said East line to the Point of Beginning,  
containing 6.327 acres. Said parcel being subject to that portion being used as County Road  
right-of-way.

## LEGEND AND NOTES

- FOUND SECTION CORNER (AS DESCRIBED ON PLAT)
- FOUND 1/4 CORNER (AS DESCRIBED ON PLAT)
- FOUND 1/8" REBAR SET BY PREVIOUS SURVEYOR
- SET 5/8"x24" REBAR WITH PLASTIC CAP STAMPED; ALLRED SURVEYING
- SET SURVEY MONUMENT SPIKE IN ASPHALT OF COUNTY ROAD
- x — FENCE LINE

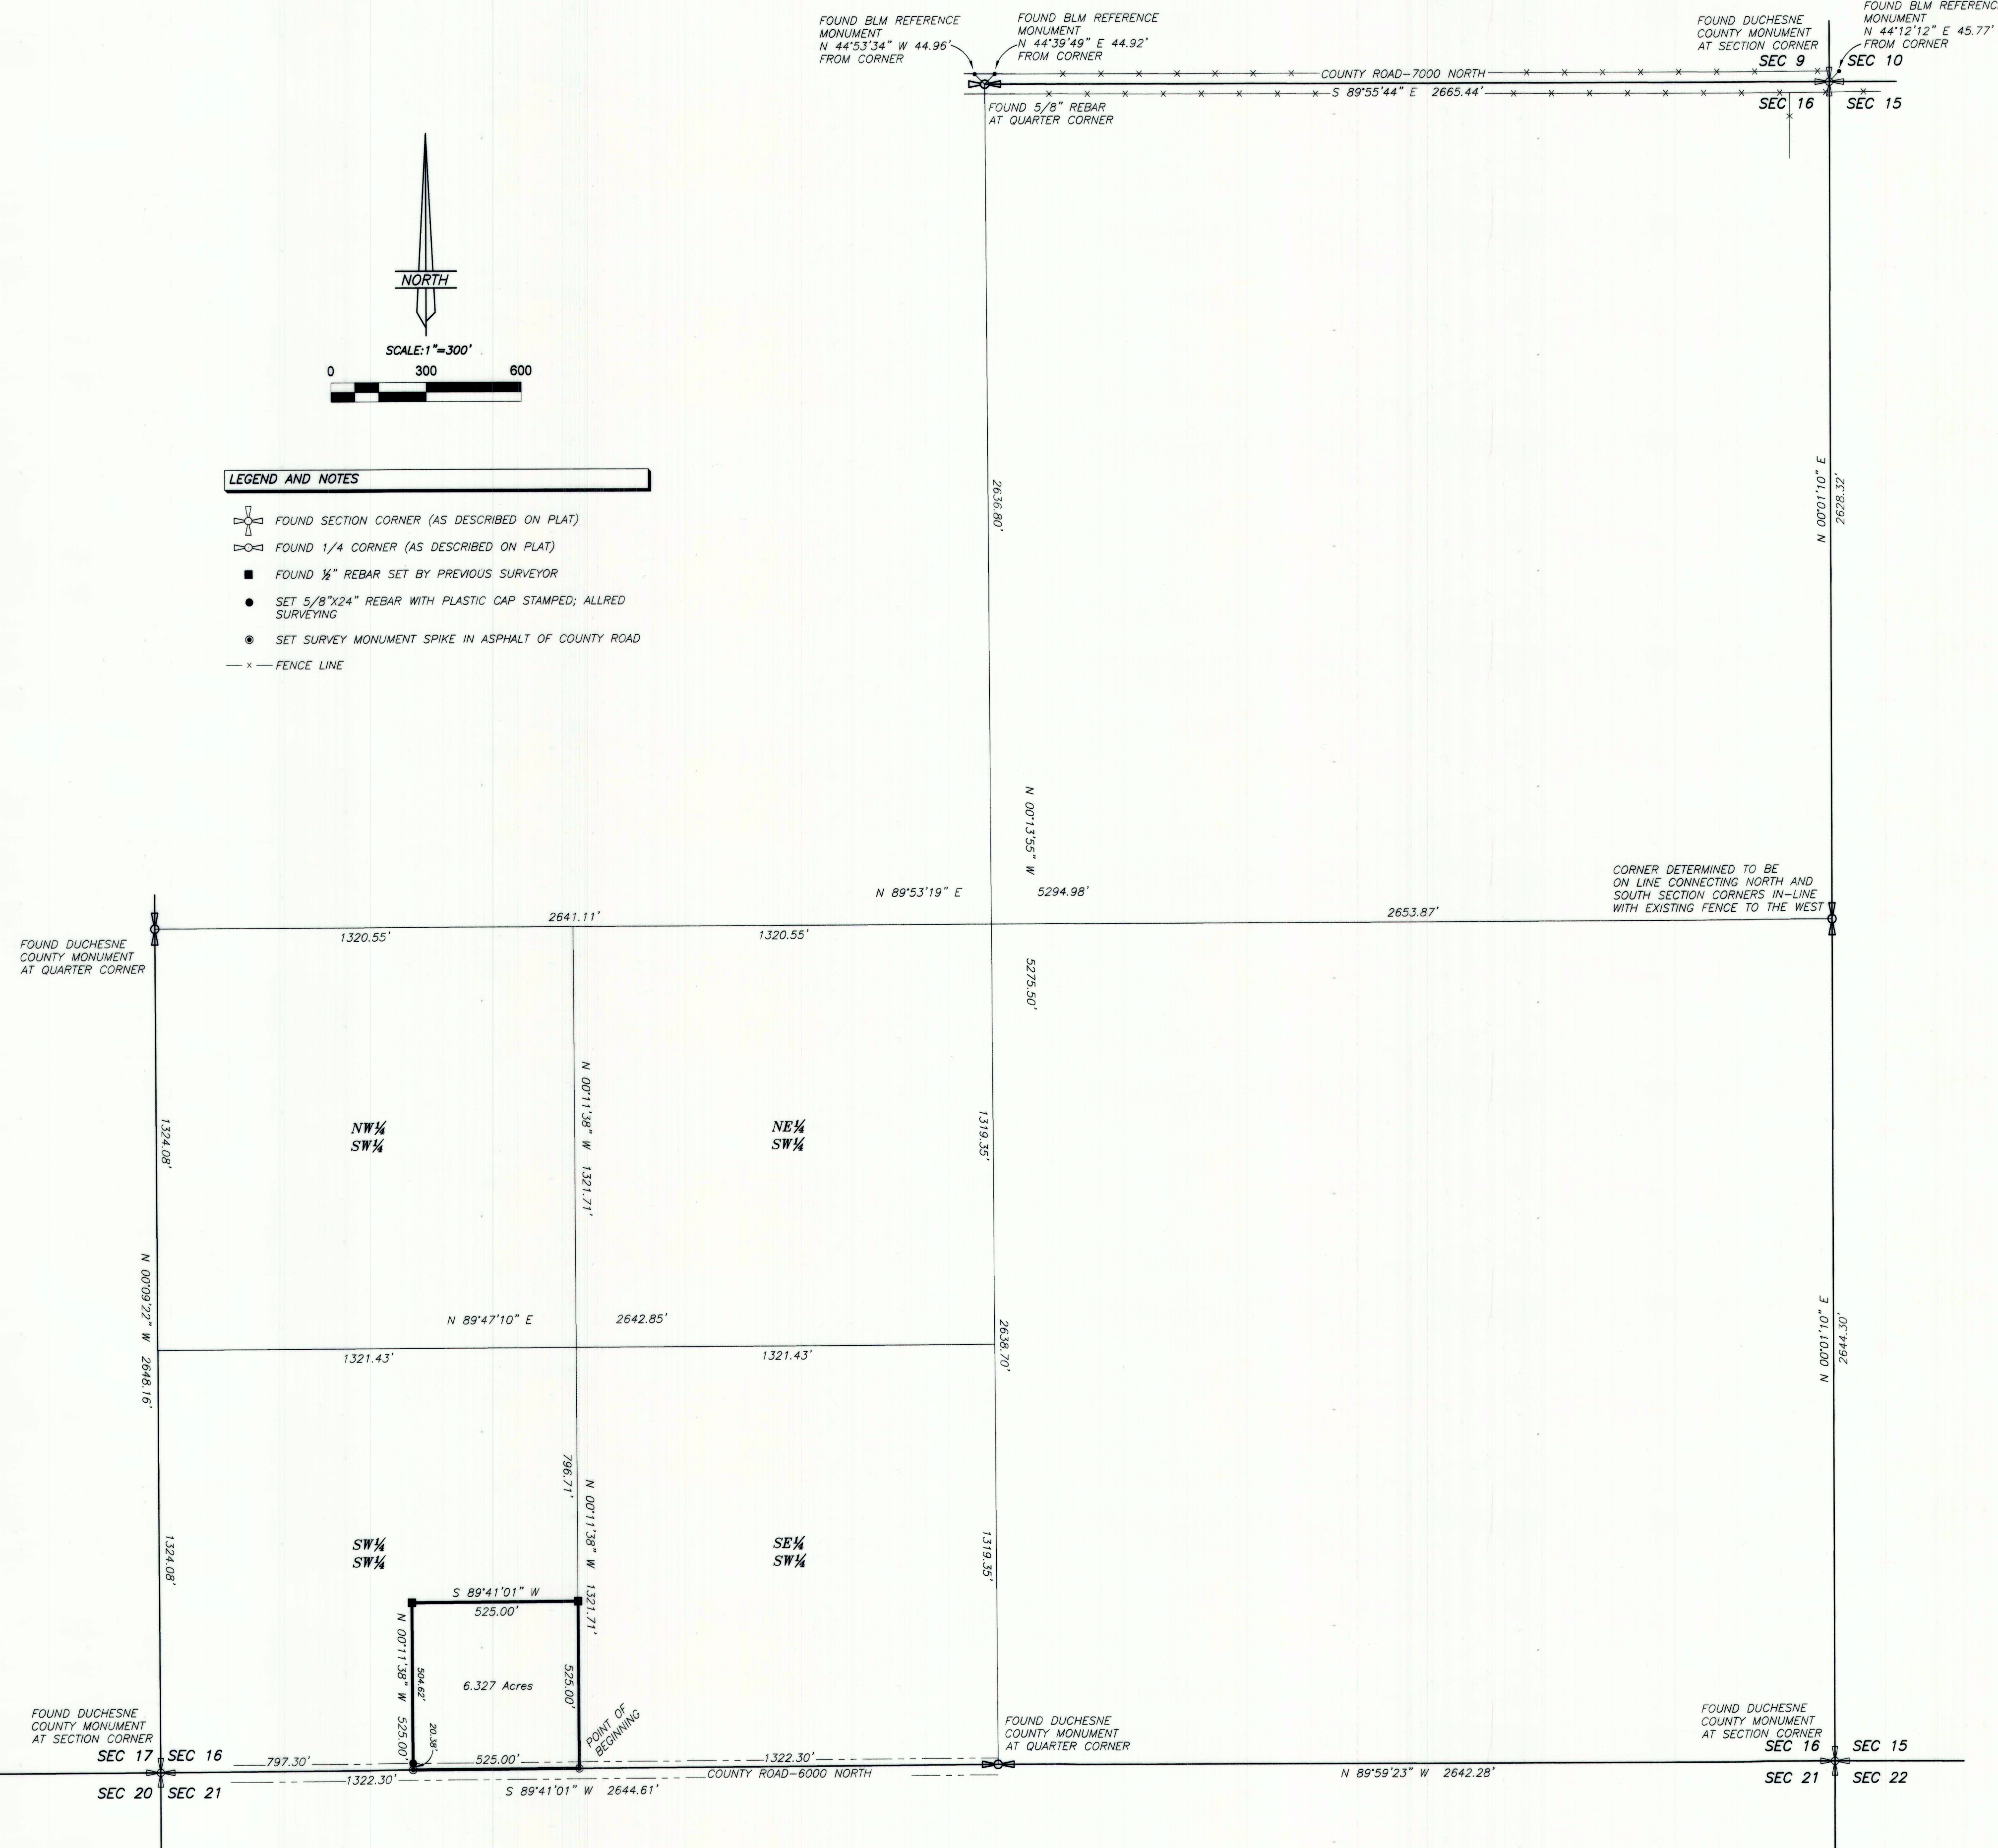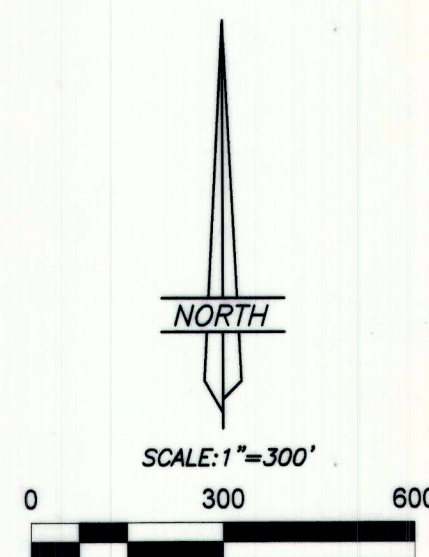

## NARRATIVE


This survey was performed at the request of Bruce Jenkins in order to monument the corners of the parcel described on the Warranty Deed, entry number 349677, Duchesne County Recorder's office. The monuments marking the Public Land Survey System corners were found as indicated on the plat and used to control the survey.

## BASIS OF BEARINGS

THIS SURVEY WAS PERFORMED USING GLOBAL POSITIONING SYSTEM (G.P.S.) EQUIPMENT AND PROCEDURES USING THE UTAH G.P.S. VIRTUAL REFERENCE STATION CONTROL NETWORK MAINTAINED AND OPERATED BY THE AUTOMATED GEOGRAPHIC REFERENCE CENTER. THE BASIS OF BEARINGS IS GEODETIC NORTH DERIVED FROM G.P.S. OBSERVATIONS AT THE SE CORNER OF SECTION 28, T1S, R3W, U.S.B.&M. LOCATED AT LAT: 40°21'33.88695" N AND LONG: 110°13'06.20894" W USING SAID CONTROL NETWORK.

## SURVEYOR'S CERTIFICATE

I, Jerry D. Allred, do hereby certify that I am a Professional Land Surveyor, and that I hold certificate no. 148951 as prescribed by the laws of the State of Utah. I further certify that this plat and its computations were prepared from the field notes and electronic data collector files of an actual survey made by me, or under my personal supervision, of the parcels of land shown hereon, and that the monuments indicated were found or set during said survey, and that this plat accurately represents said survey to the best of my knowledge.

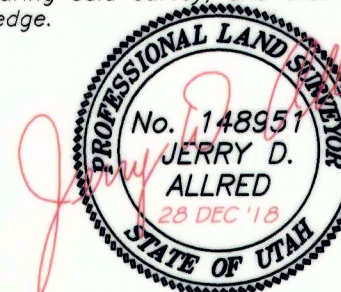

JERRY D. ALLRED, PROFESSIONAL LAND SURVEYOR  
CERTIFICATE NO. 148951 (UTAH)

COUNTY SURVEYOR FILE NO. 3916

JERRY D. ALLRED & ASSOCIATES, INC.  
SURVEYING CONSULTANTS  
1235 NORTH 700 EAST—P.O. BOX 975  
DUCHESTER, UTAH 84021  
(435) 738-5352

28 DEC 2018 18-100-114